


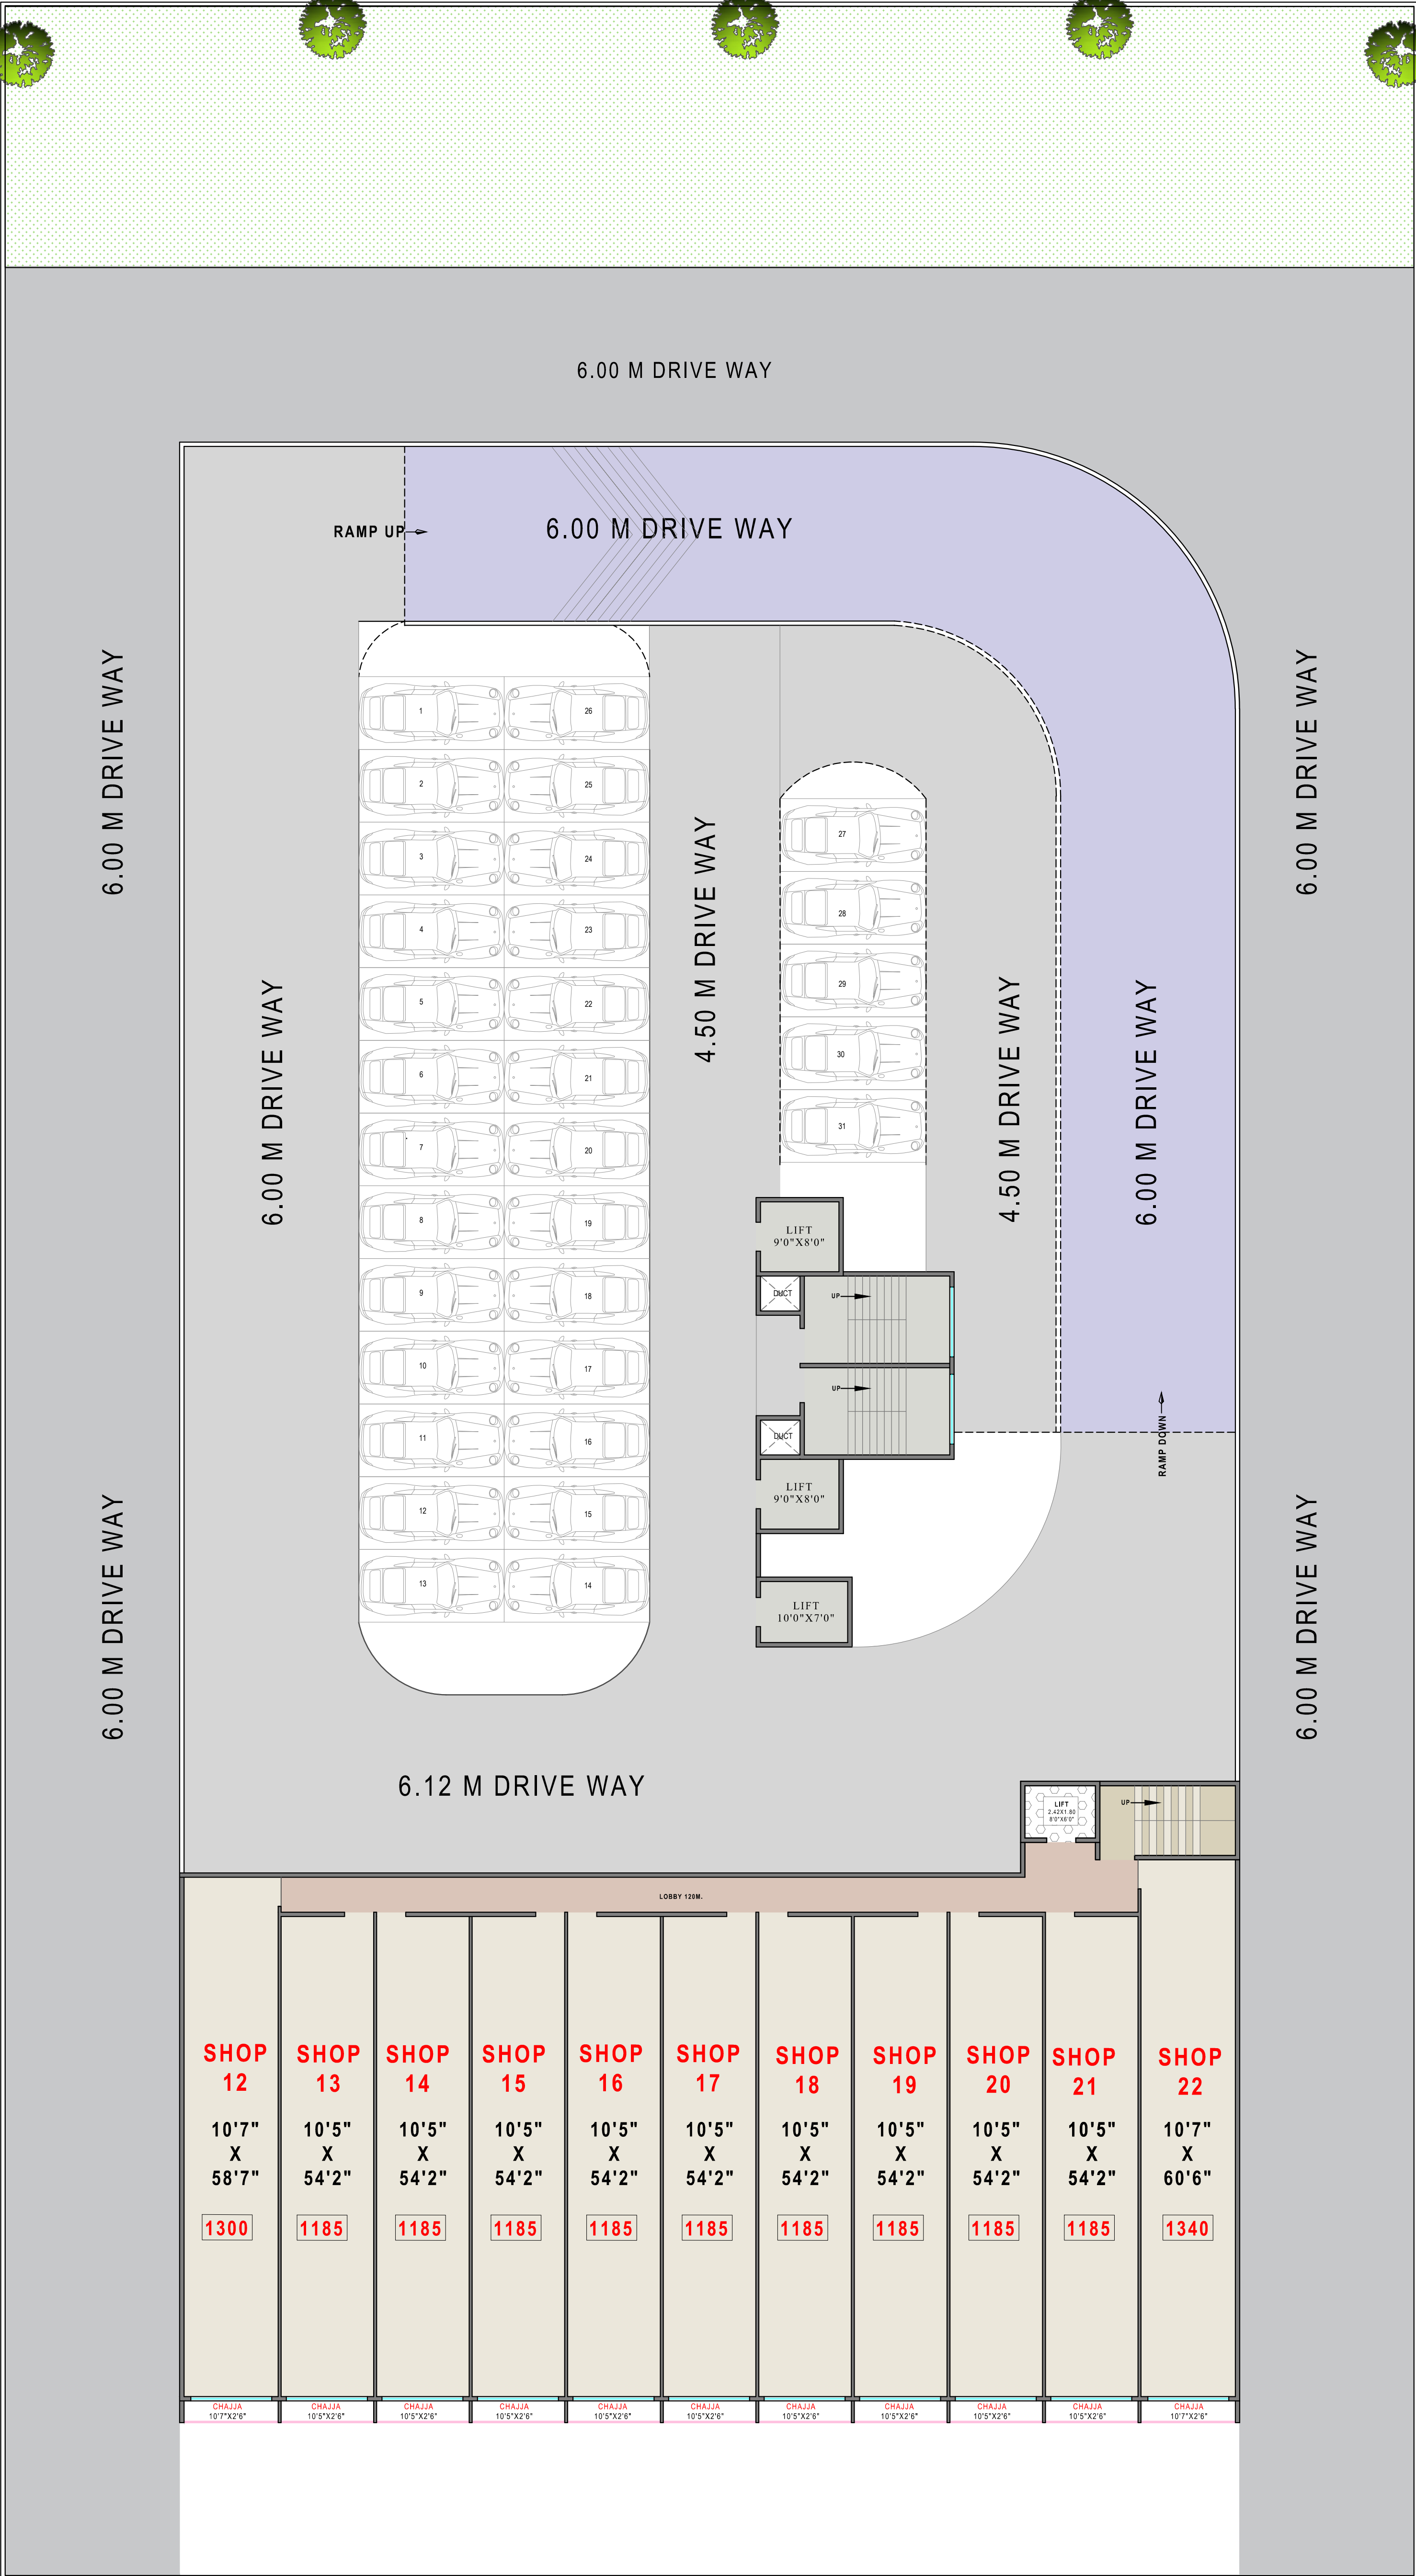

-----45M WIDE ROAD-----

NOTE : PROPOSED DRAWING IS SUBJECT
TO CHANGE AS PER CIDCO APPROVAL


Date :29-08-2023

PLOT NO.: 00

SECTOR: 00

NODE:----

DRAWN BY -

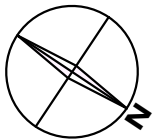

PROJECT NAME:

FLOOR:

DEVELOPERS:

1ST



NOTE : PROPOSED DRAWING IS SUBJECT
TO CHANGE AS PER CIDCO APPROVAL


Date :29-08-2023

PLOT NO.: 00

SECTOR: 00

NODE:----

DRAWN BY -

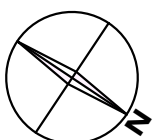


PROJECT NAME:

FLOOR:

DEVELOPERS:

2ND TO 4TH

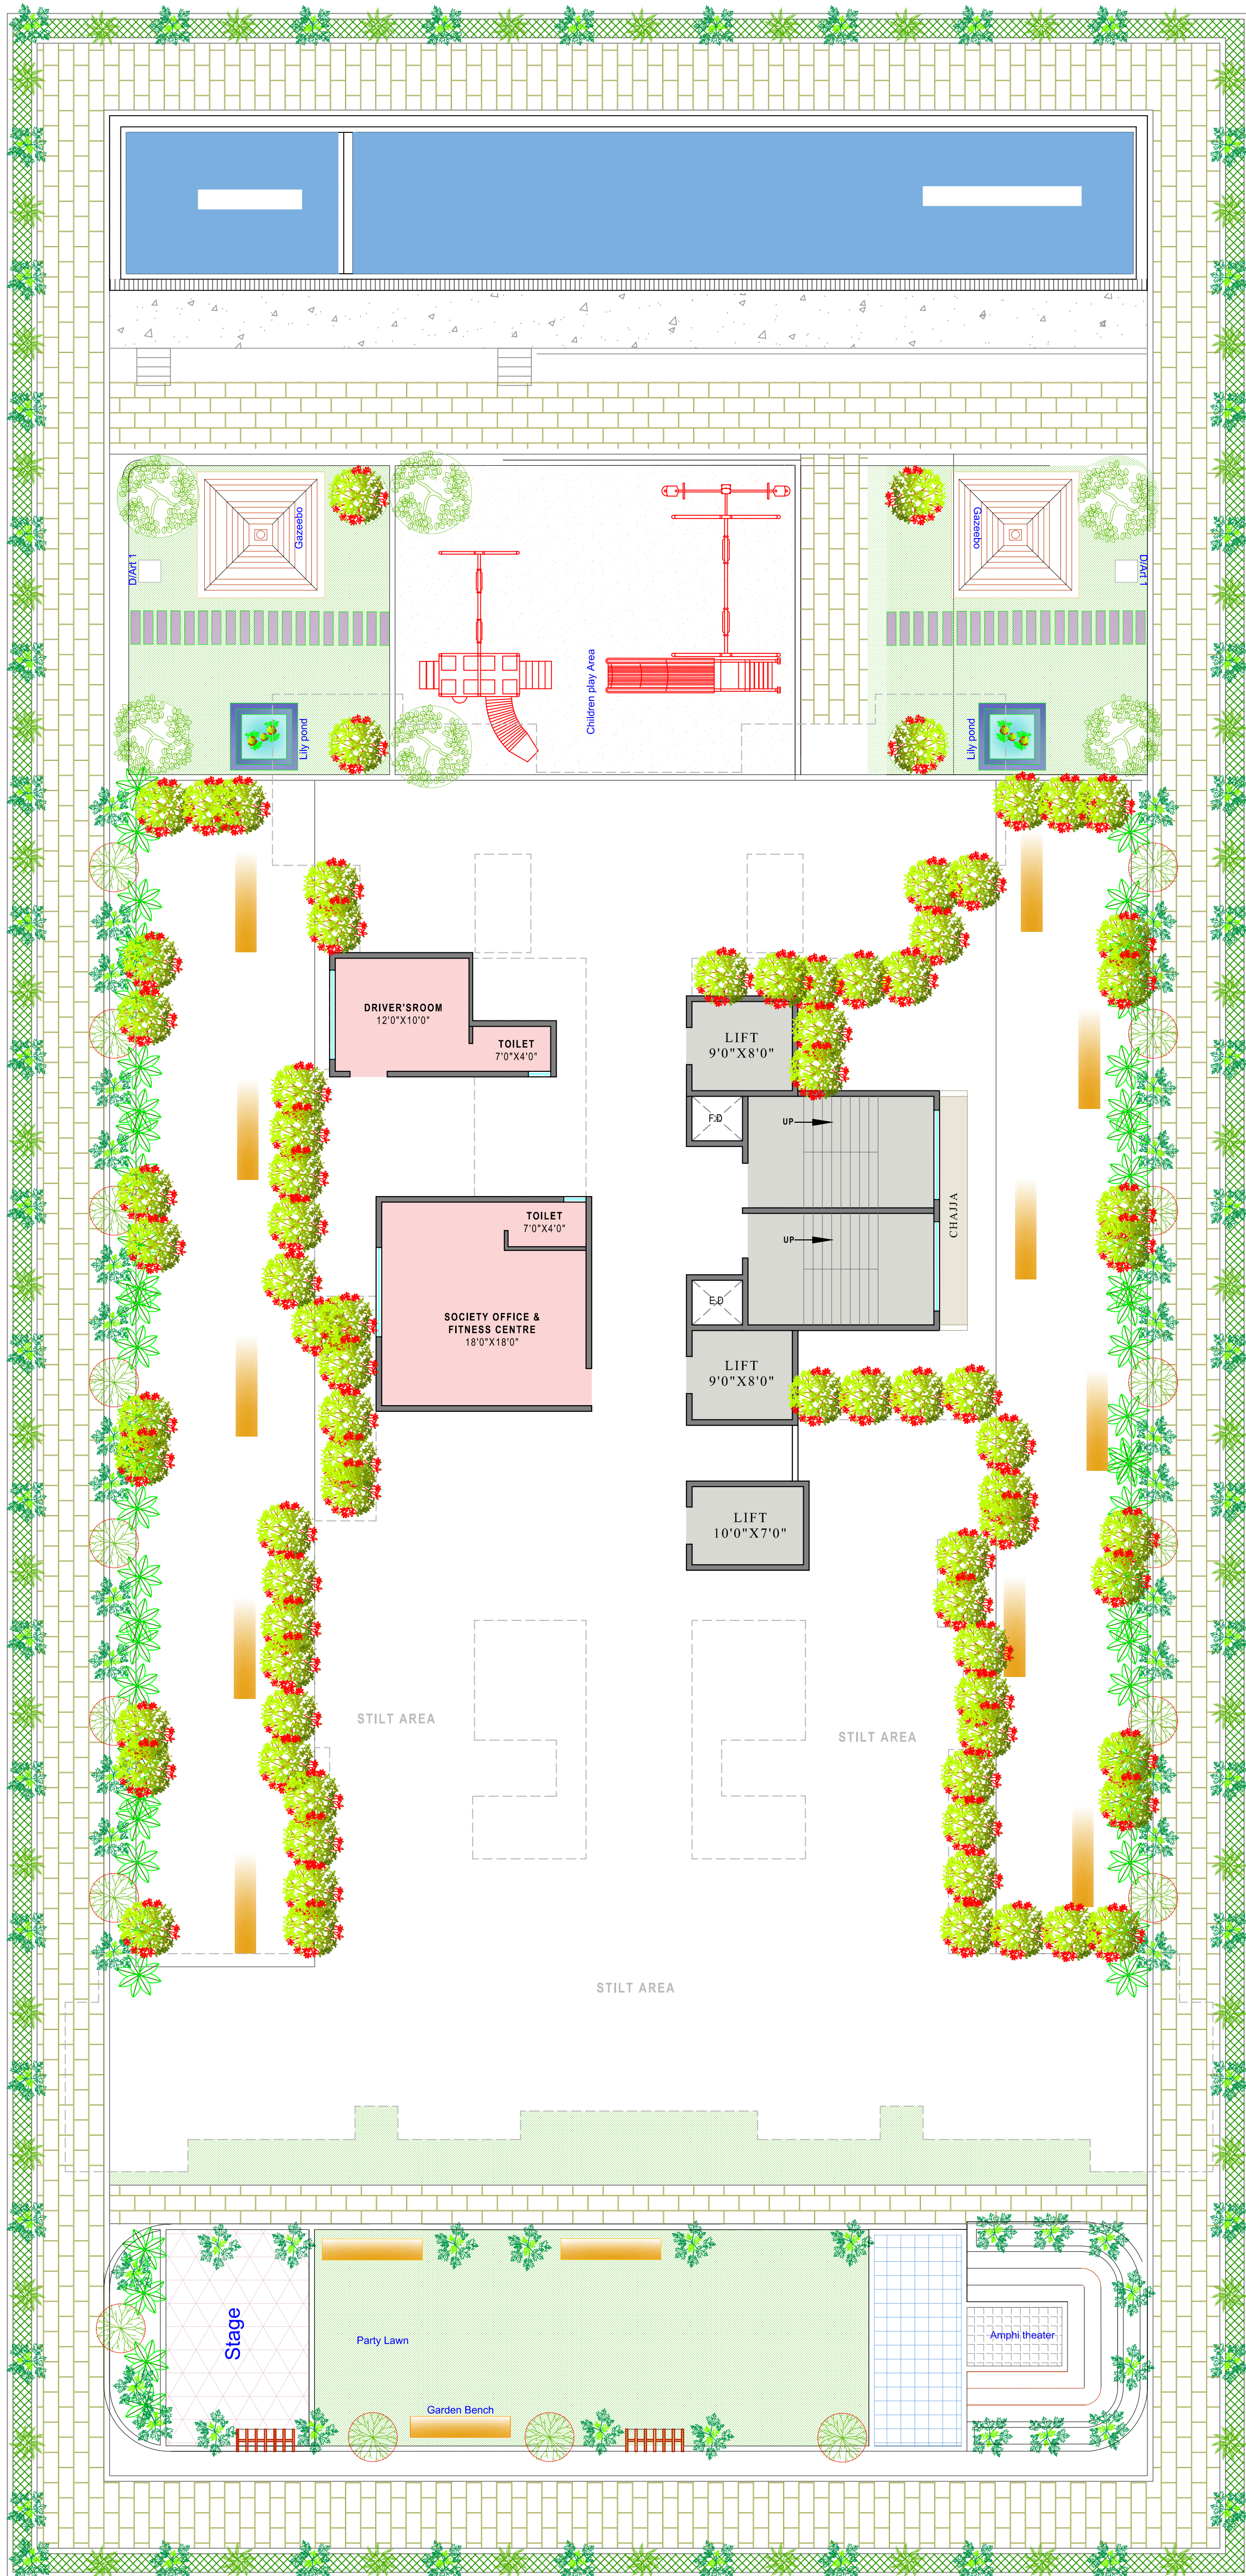

-----45M WIDE ROAD-----

NOTE : PROPOSED DRAWING IS SUBJECT
TO CHANGE AS PER CIDCO APPROVAL


Date :29-08-2023

PLOT NO.: 00

SECTOR: 00

NODE:----

DRAWN BY -

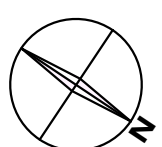


PROJECT NAME:

FLOOR:

DEVELOPERS:

PODIUM (5TH FLR)

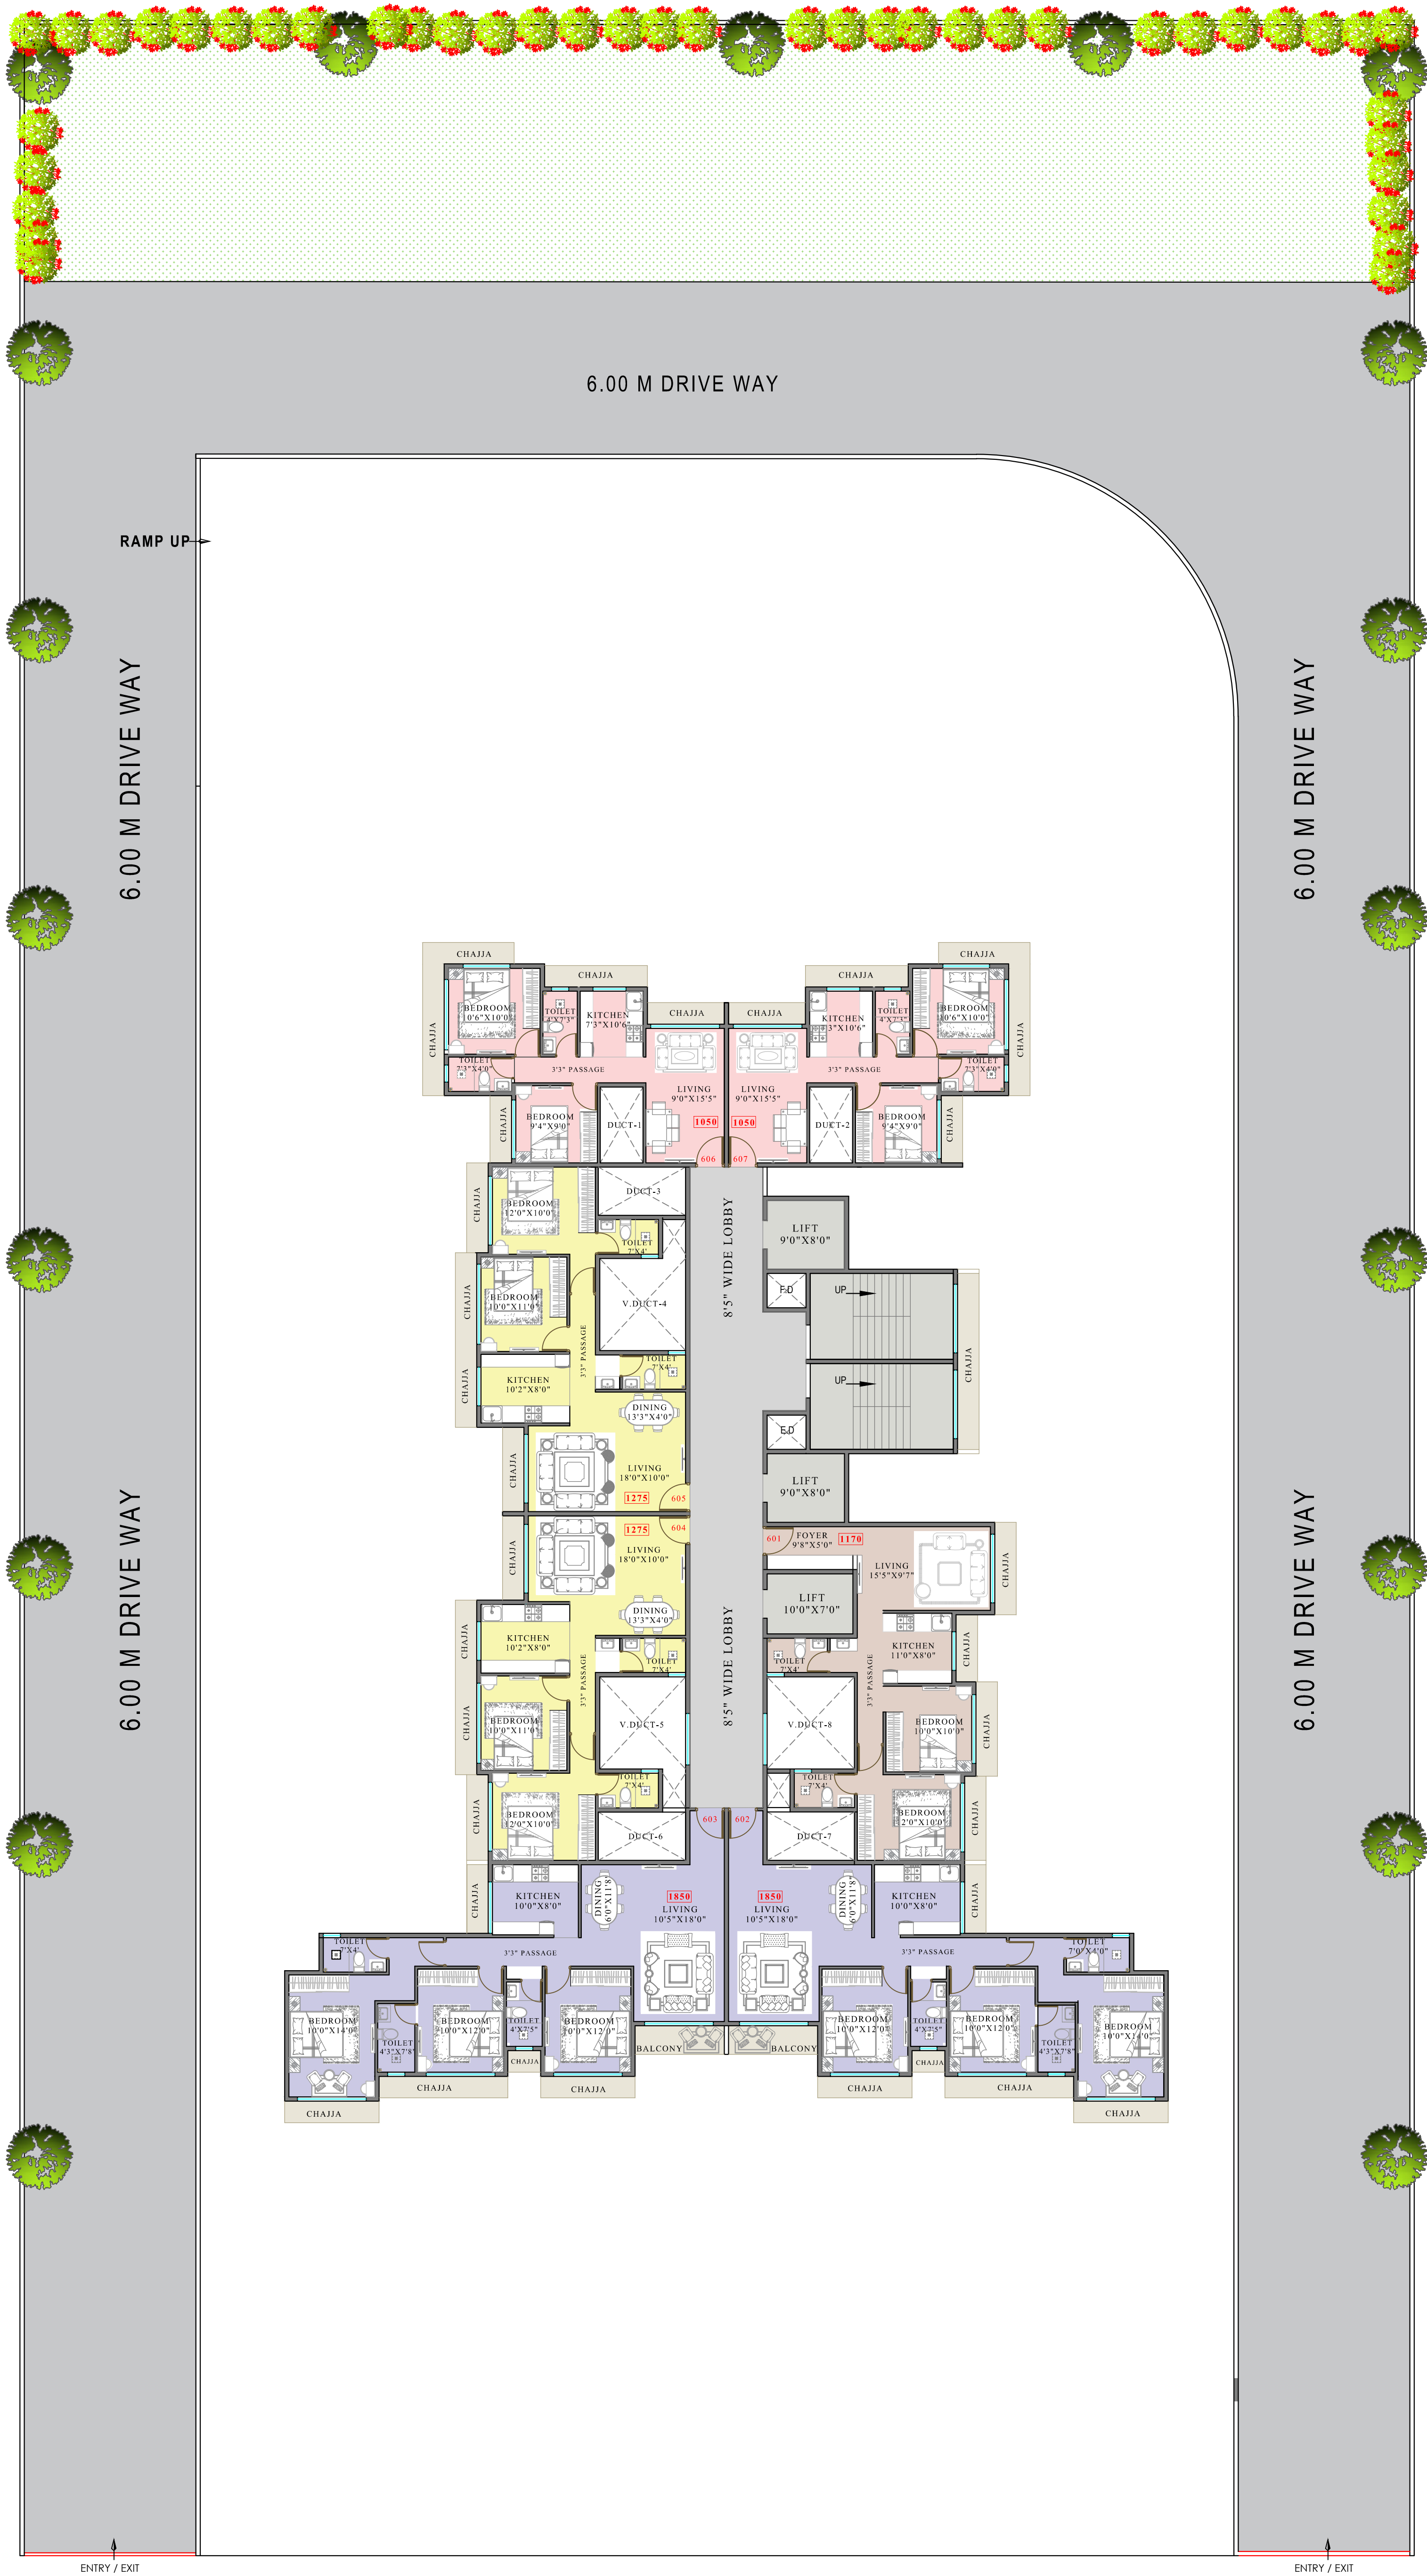

NOTE : PROPOSED DRAWING IS SUBJECT
TO CHANGE AS PER CIDCO APPROVAL

Date :29-08-2023

PLOT NO.: 00

SECTOR: 00

NODE: ---


DRAWN BY -


PROJECT NAME:

FLOOR:

DEVELOPERS:

LAYOUT

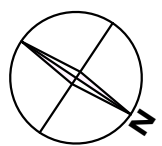

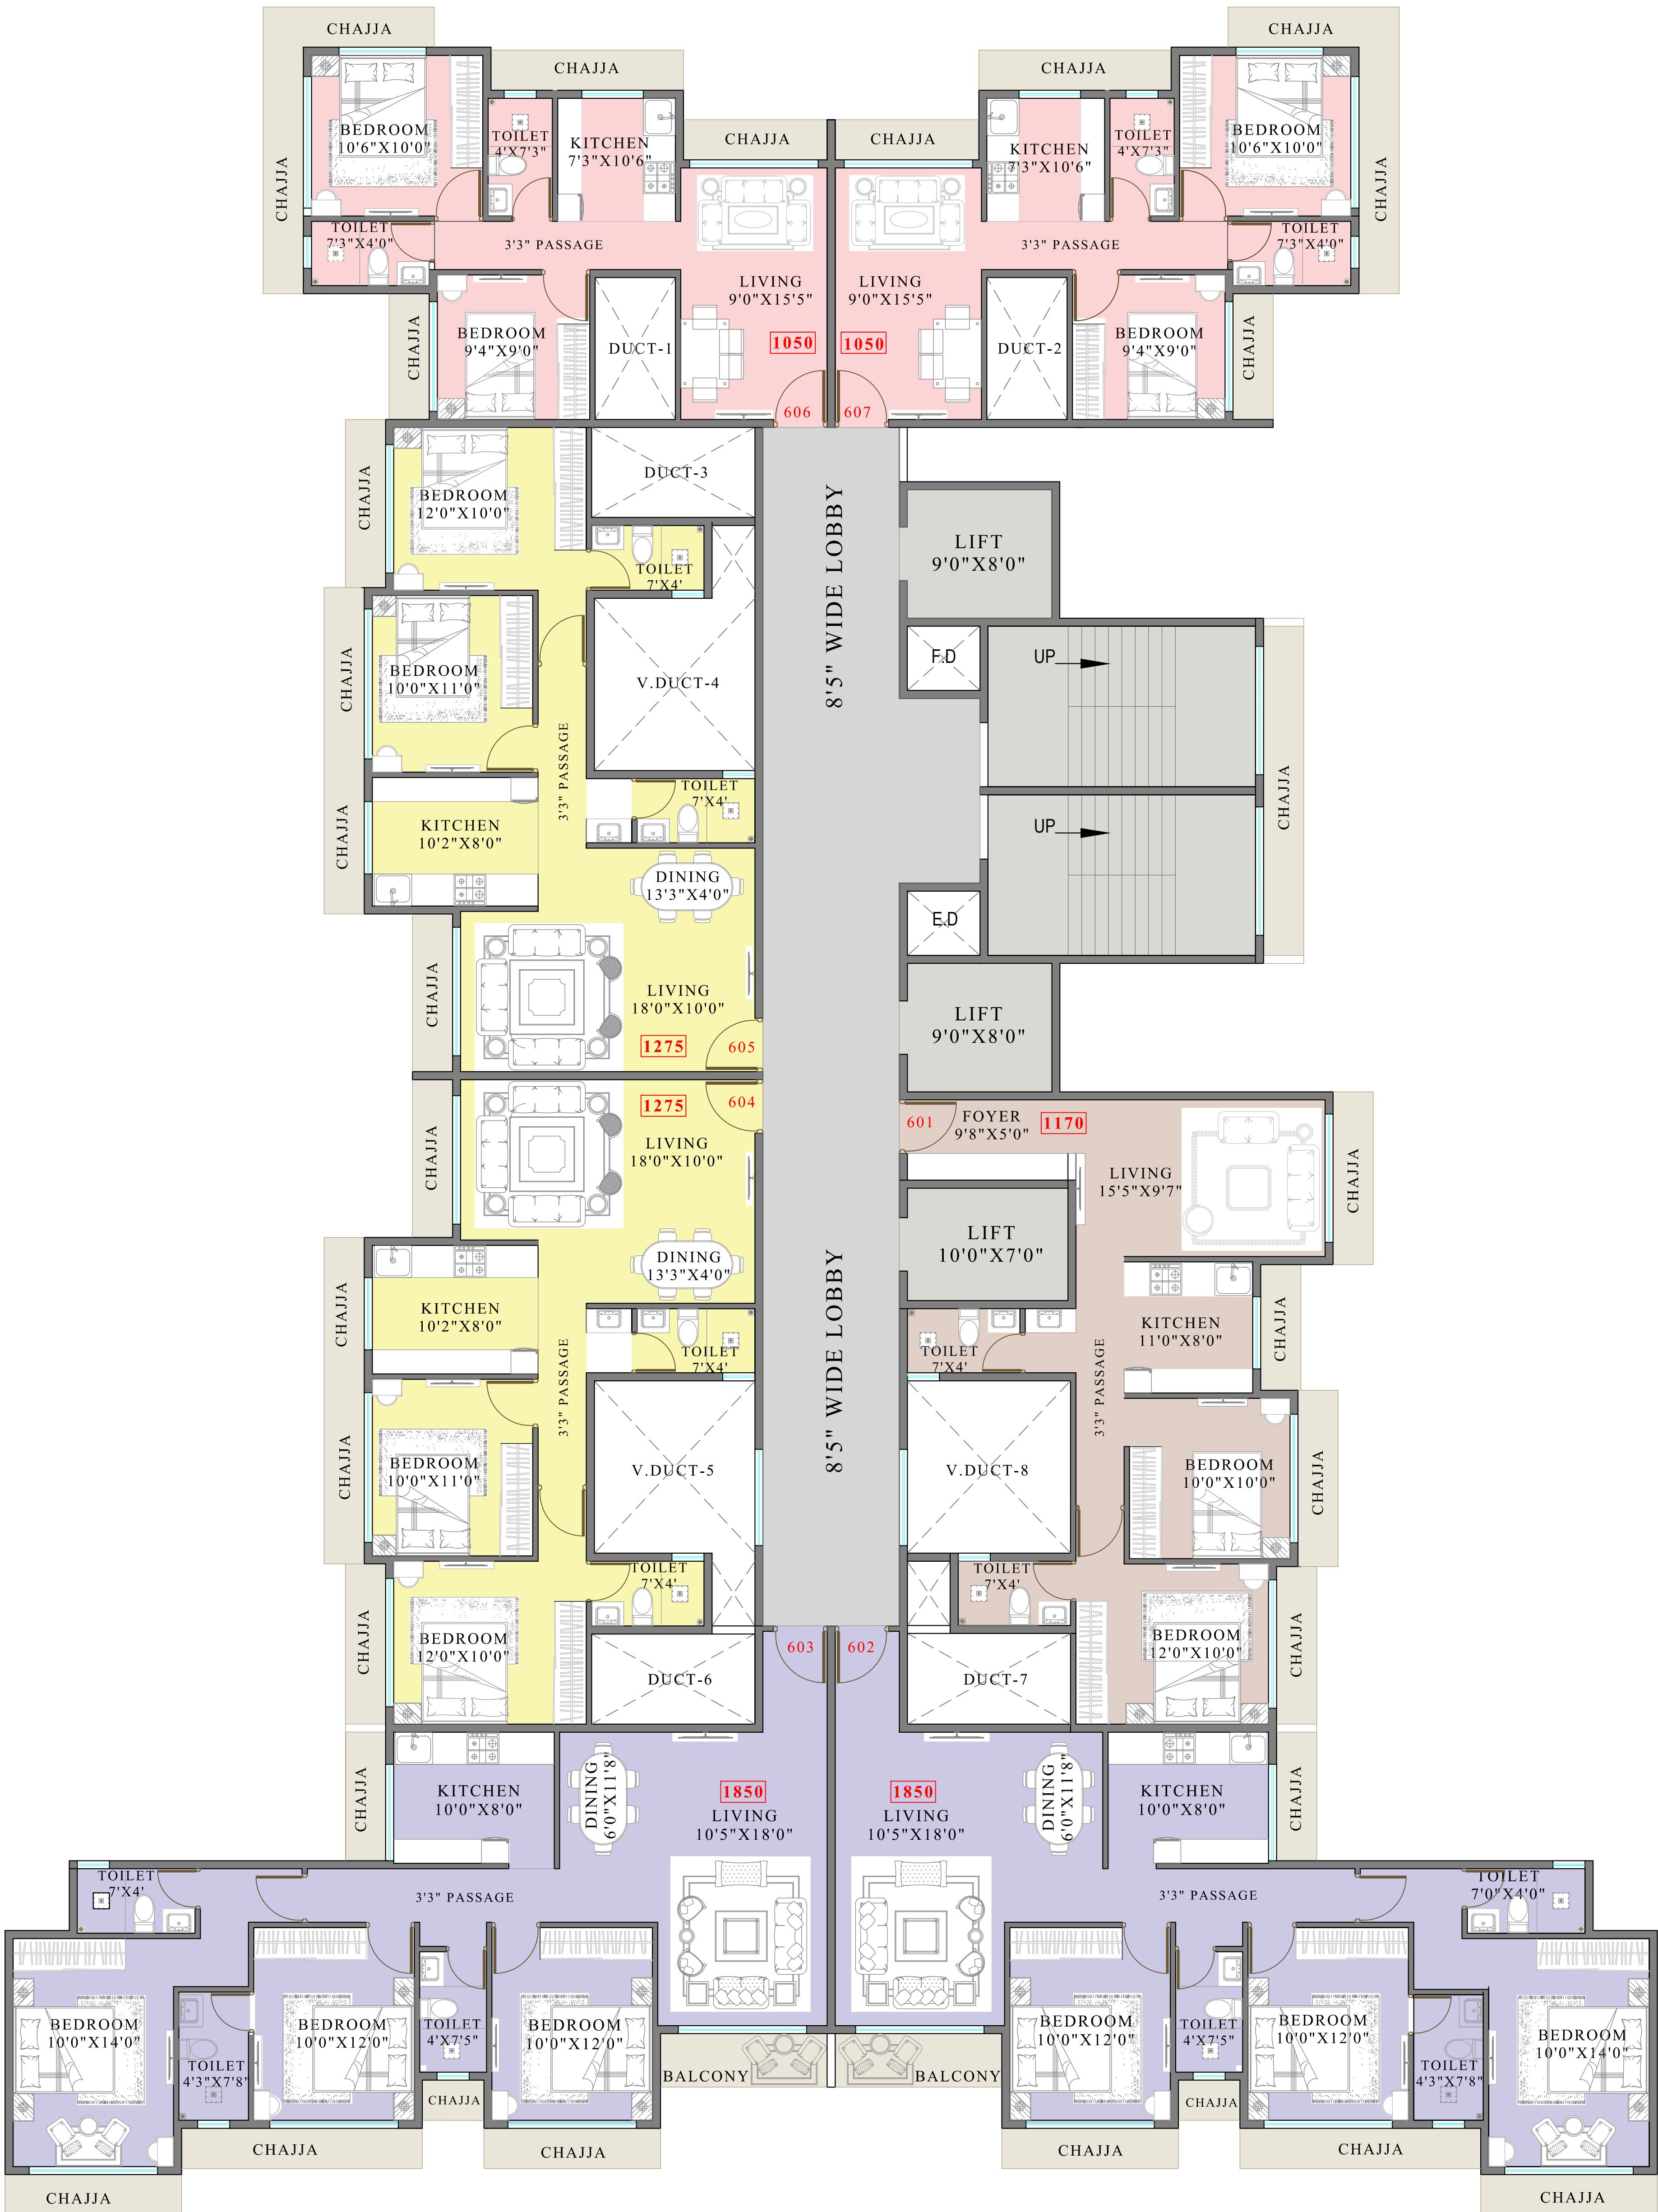

NOTE : PROPOSED DRAWING IS SUBJECT
TO CHANGE AS PER CIDCO APPROVAL

Date :29-08-2023

PLOT NO.: 00

SECTOR: 00

NODE:----

DRAWN BY -

PROJECT NAME:

FLOOR:

DEVELOPERS:

TYPICAL